


PROFILE	SURVEYED	DATE
	NOTE BOOK NO.	
PLAN	SURVEYED	BY
	NOTE BOOK NO.	
CHRYSTOPHER B. BURKE ENGINEERING LTD. 9575 West Higgins Road, Suite 600 Rosemont, Illinois 60018 (847) 825-0500		
DAIL	SURVEYED	DATE
	NOTE BOOK NO.	
PLAN	SURVEYED	BY
	NOTE BOOK NO.	

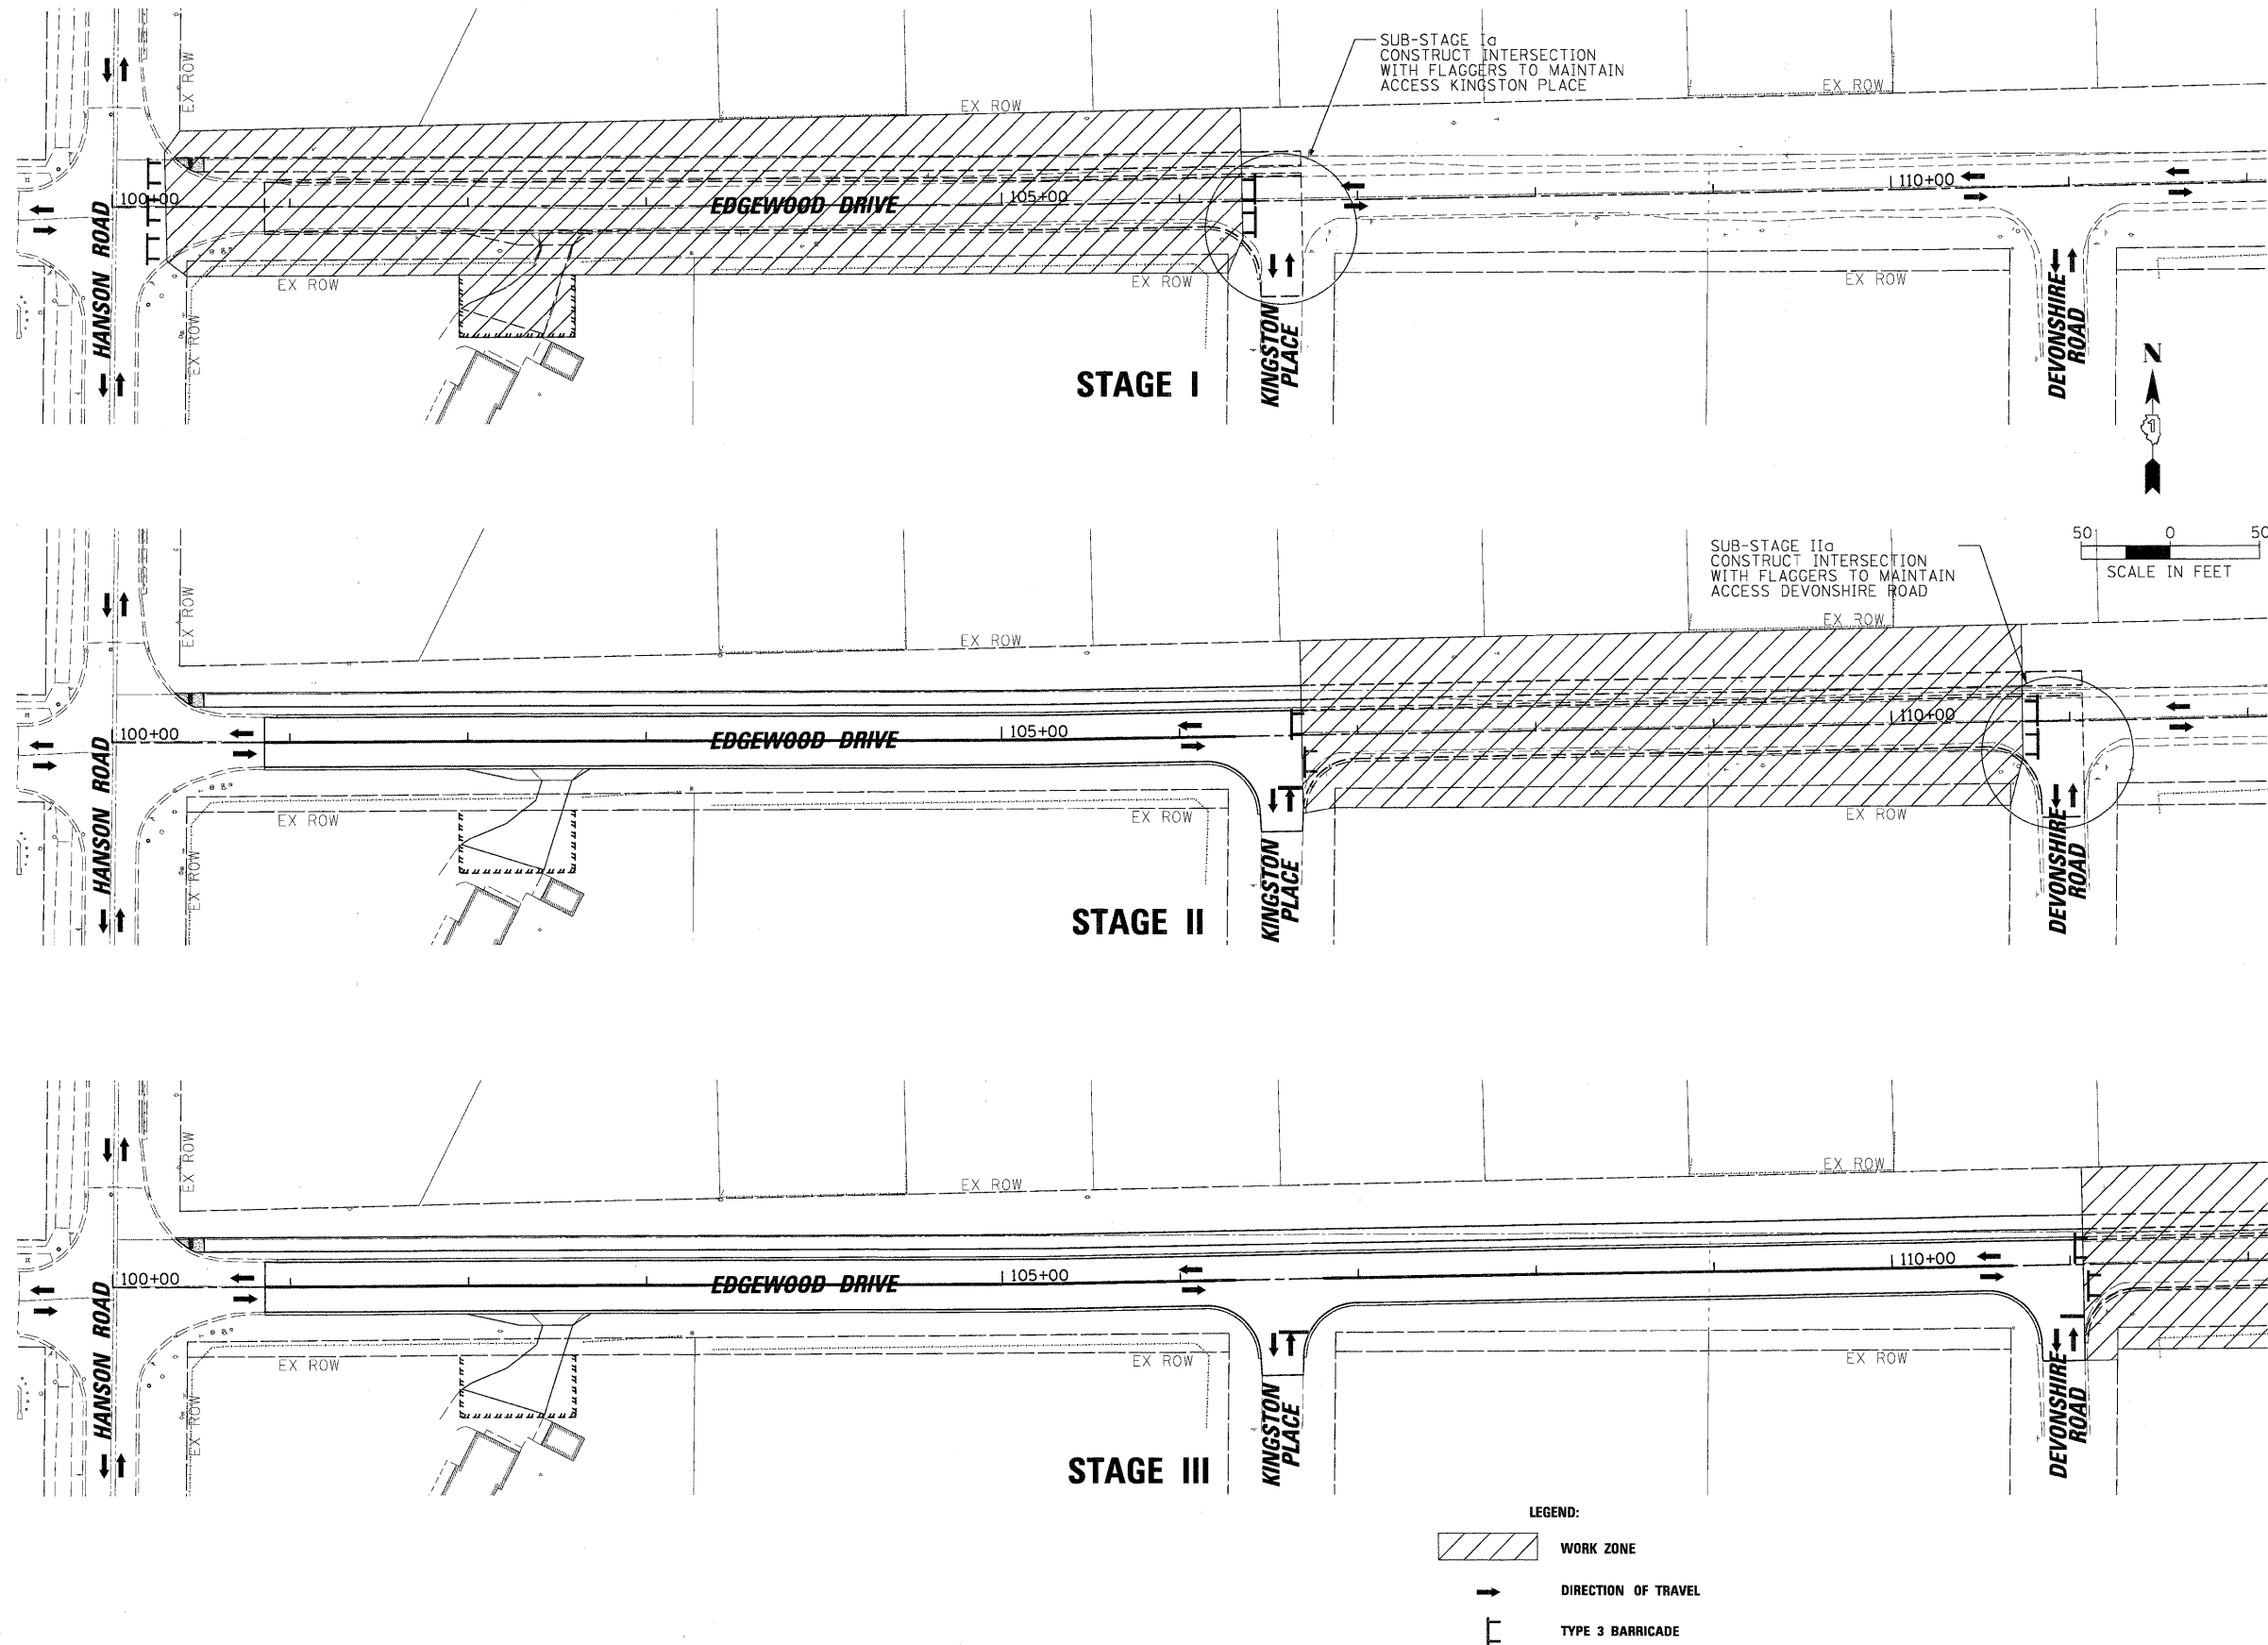

MAINTENANCE OF TRAFFIC STAGING PLAN

STAGE I

SET UP DETOUR AS SHOWN IN DETOUR PLAN STAGE I.

ACCESS TO KINGSTON PLACE AND DEVONSHIRE ROAD WILL BE MAINTAINED ALONG THE EXISTING EDGEWOOD DRIVE PAVEMENT TO IL ROUTE 31.

ACCESS TO THE DRIVEWAY ON THE SOUTH SIDE OF EDGEWOOD DRIVE (STA. 102+50) WILL BE MAINTAINED THROUGH THE CONSTRUCTION ZONE VIA AN ACCESS PERMIT ISSUED BY THE VILLAGE.

STAGE I CONSTRUCTION

COMPLETE CONSTRUCTION ALONG EDGEWOOD DRIVE FROM THE WEST PROJECT LIMIT (HANSON ROAD) TO KINGSTON PLACE. CONSTRUCT THE INTERSECTION OF KINGSTON PLACE IN SUB-STAGES TO MAINTAIN ACCESS.

STAGE II

SET UP DETOUR AS SHOWN IN DETOUR PLAN STAGE II.

ACCESS TO KINGSTON PLACE WILL BE MAINTAINED ALONG EDGEWOOD DRIVE CONSTRUCTED IN STAGE I TO HANSON ROAD.

ACCESS TO DEVONSHIRE ROAD WILL BE MAINTAINED ALONG THE EXISTING EDGEWOOD DRIVE PAVEMENT TO IL ROUTE 31.

COMPLETE CONSTRUCTION ALONG EDGEWOOD DRIVE FROM KINGSTON PLACE TO DEVONSHIRE ROAD. CONSTRUCT THE INTERSECTION OF DEVONSHIRE ROAD IN SUB-STAGES TO MAINTAIN ACCESS.

STAGE III

SET UP DETOUR AS SHOWN IN DETOUR PLAN STAGE III.

ACCESS TO KINGSTON PLACE AND DEVONSHIRE ROAD WILL BE MAINTAINED ALONG EDGEWOOD DRIVE CONSTRUCTED IN STAGE I AND STAGE II TO HANSON ROAD.

ACCESS TO THE DRIVEWAYS ON THE SOUTH SIDE OF EDGEWOOD DRIVE (STA. 113+75, STA. 119+50, STA. 121+00, STA. 126+25, STA. 133+25, STA. 134+25 AND STA. 140+50) WILL BE MAINTAINED THROUGH THE CONSTRUCTION ZONE VIA AN ACCESS PERMIT ISSUED BY THE VILLAGE.

COMPLETE CONSTRUCTION ALONG EDGEWOOD DRIVE FROM DEVONSHIRE ROAD TO THE EAST PROJECT LIMIT (US ROUTE 31).

FILE NAME =	USER NAME = mworkman	DESIGNED -	REVISED -	STATE OF ILLINOIS DEPARTMENT OF TRANSPORTATION	EDGEWOOD DRIVE IMPROVEMENTS MAINTENANCE OF TRAFFIC EDGEWOOD DRIVE	F.A.U. RTE.	SECTION	COUNTY	TOTAL SHEETS	SHEET NO.	
N:\ALGONGQUIN\070273.00026\Civil\MOT_070273.SHT		DRAWN -	REVISED -			4010	09-00078-00-WR	McHENRY	128	12	
	PLOT SCALE = 50'	CHECKED -	REVISED -			CONTRACT NO. 63655					
	PLOT DATE = 11/15/2011	DATE -	REVISED -			ILLINOIS FED. AID PROJECT					
PLOT SCALE = 50'					SCALE:	SHEET NO. OF SHEETS STA. TO STA.					
PLOT DATE = 11/15/2011					CONTRACT NO. 63655						
					ILLINOIS FED. AID PROJECT						